


three inches = one foot
one and one-half inches = one foot
one inch = one foot
three-quarters inch = one foot
one-half inch = one foot
three-eighths inch = one foot
one-quarter inch = one foot
one-eighth inch = one foot

A
B
C
D
E
F
G

NOTES:

(THIS SHEET ONLY)

- ① REMOVE AND HAUL AWAY IN ITS ENTIRETY HPS HEATING STEAM PIPING. TURN OVER TO VA COTR ALL VALVES AND STEAM TRAP TAGS THAT ARE NOT REUSED.
- ② PERMANENTLY CAP BRANCH LINE AS CLOSE TO MAIN AS POSSIBLE.
- ③ CONNECT TO PIPE PROVIDING STEAM TO PRV 03020 TO HPS PROCESS STEAM TO THIS APPROXIMATE LOCATION. SEE ENLARGED PLAN ON SHEET 06-G-002.


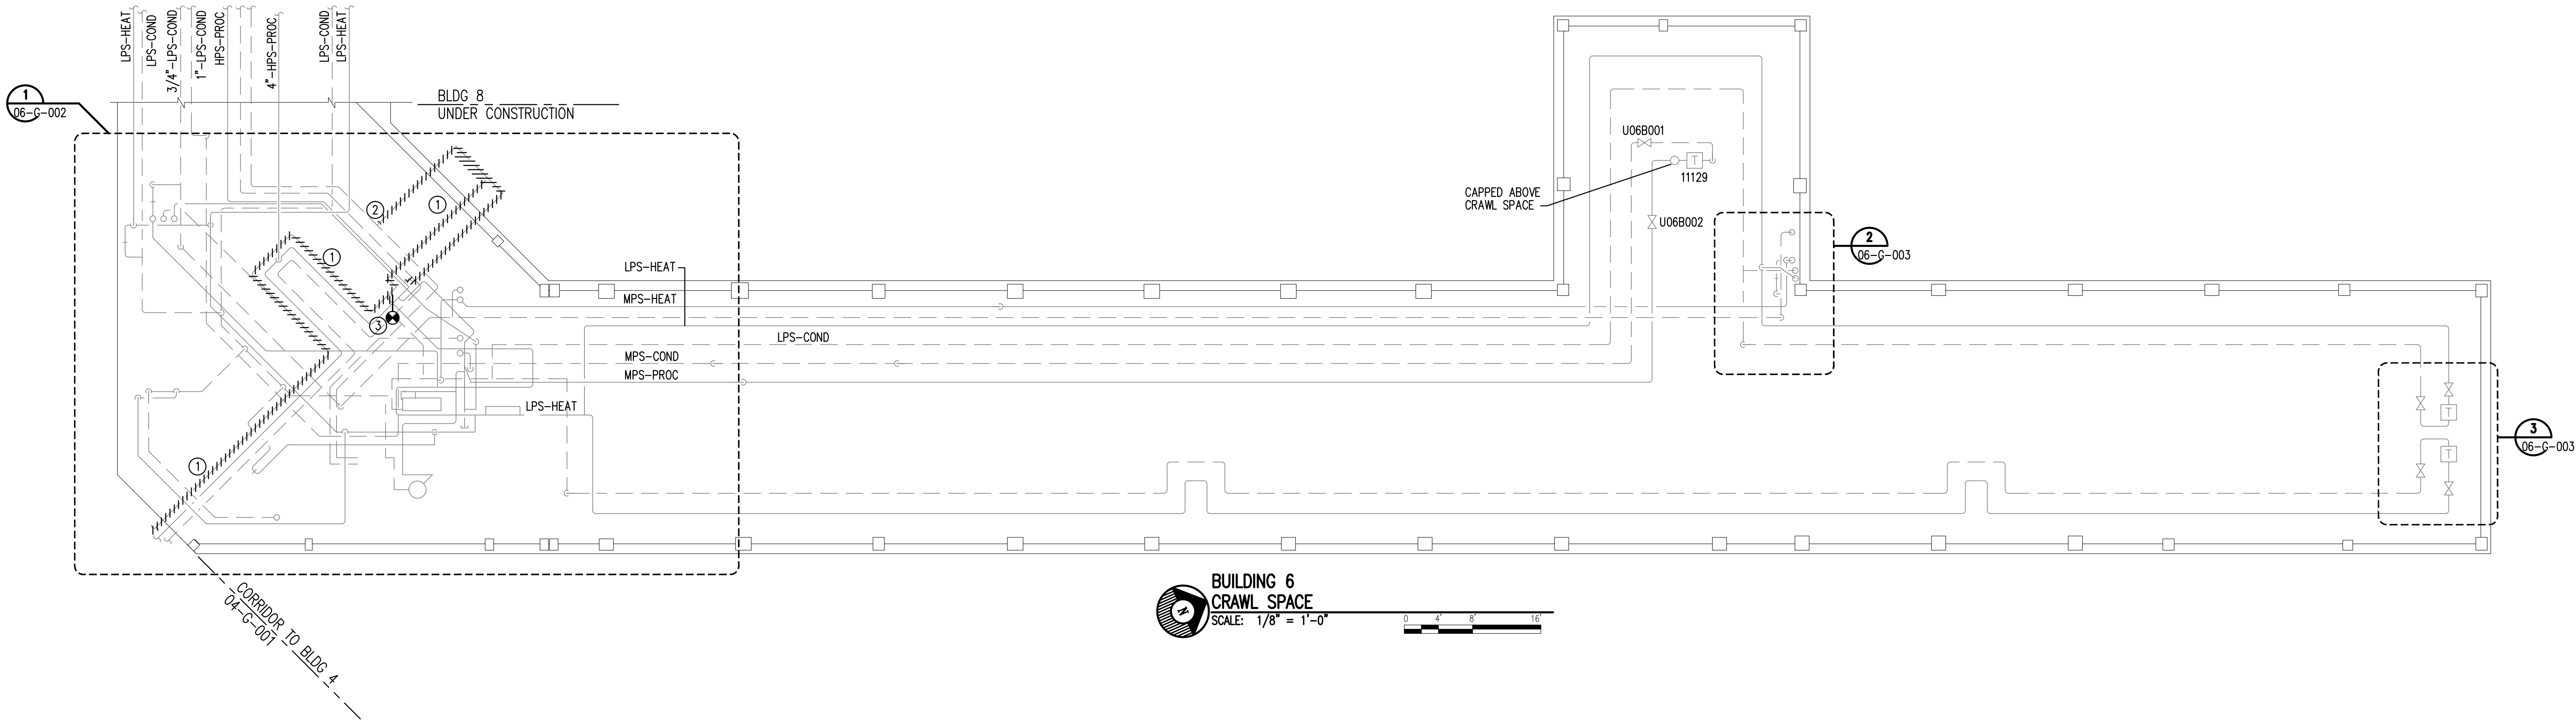


**BUILDING 6
CRAWL SPACE**
SCALE: 1/8" = 1'-0"

Revisions	Date

AES
APPLIED ENGINEERING
SOLUTIONS
440 Martin Luther King, Jr. Blvd., Suite 401
Macon, Georgia 31201
(478) 314-1270
www.aes-pe.com

KEY PLAN
SCALE: NONE

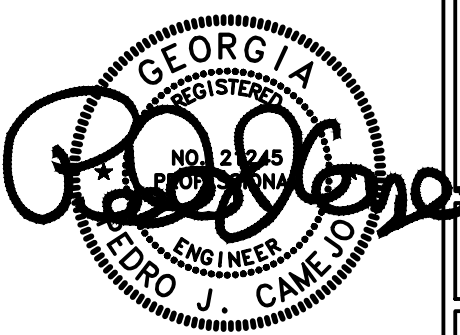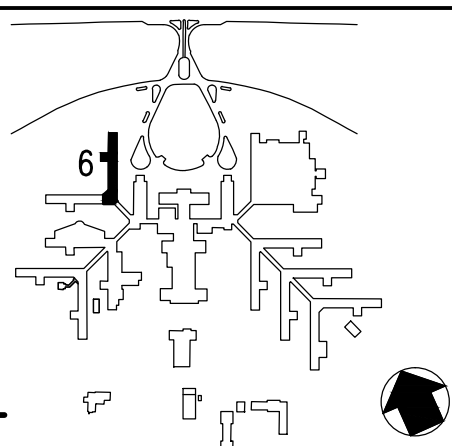

Drawing Title CRAWL SPACE		Project Title STEAM AND CONDENSATE PIPING SYSTEM STUDY		Date JUNE 22, 2012
Building Number 6		Checked PJC	Drawn JSW	Project No. 557-10-109
FINAL SUBMITTAL		Location CARL VINSON VA MEDICAL CENTER DUBLIN, GEORGIA		DRAWING NO. 06-G-001 Dwg. 38 Of 87

Veterans
Administration